


Student Services Building (OSC)

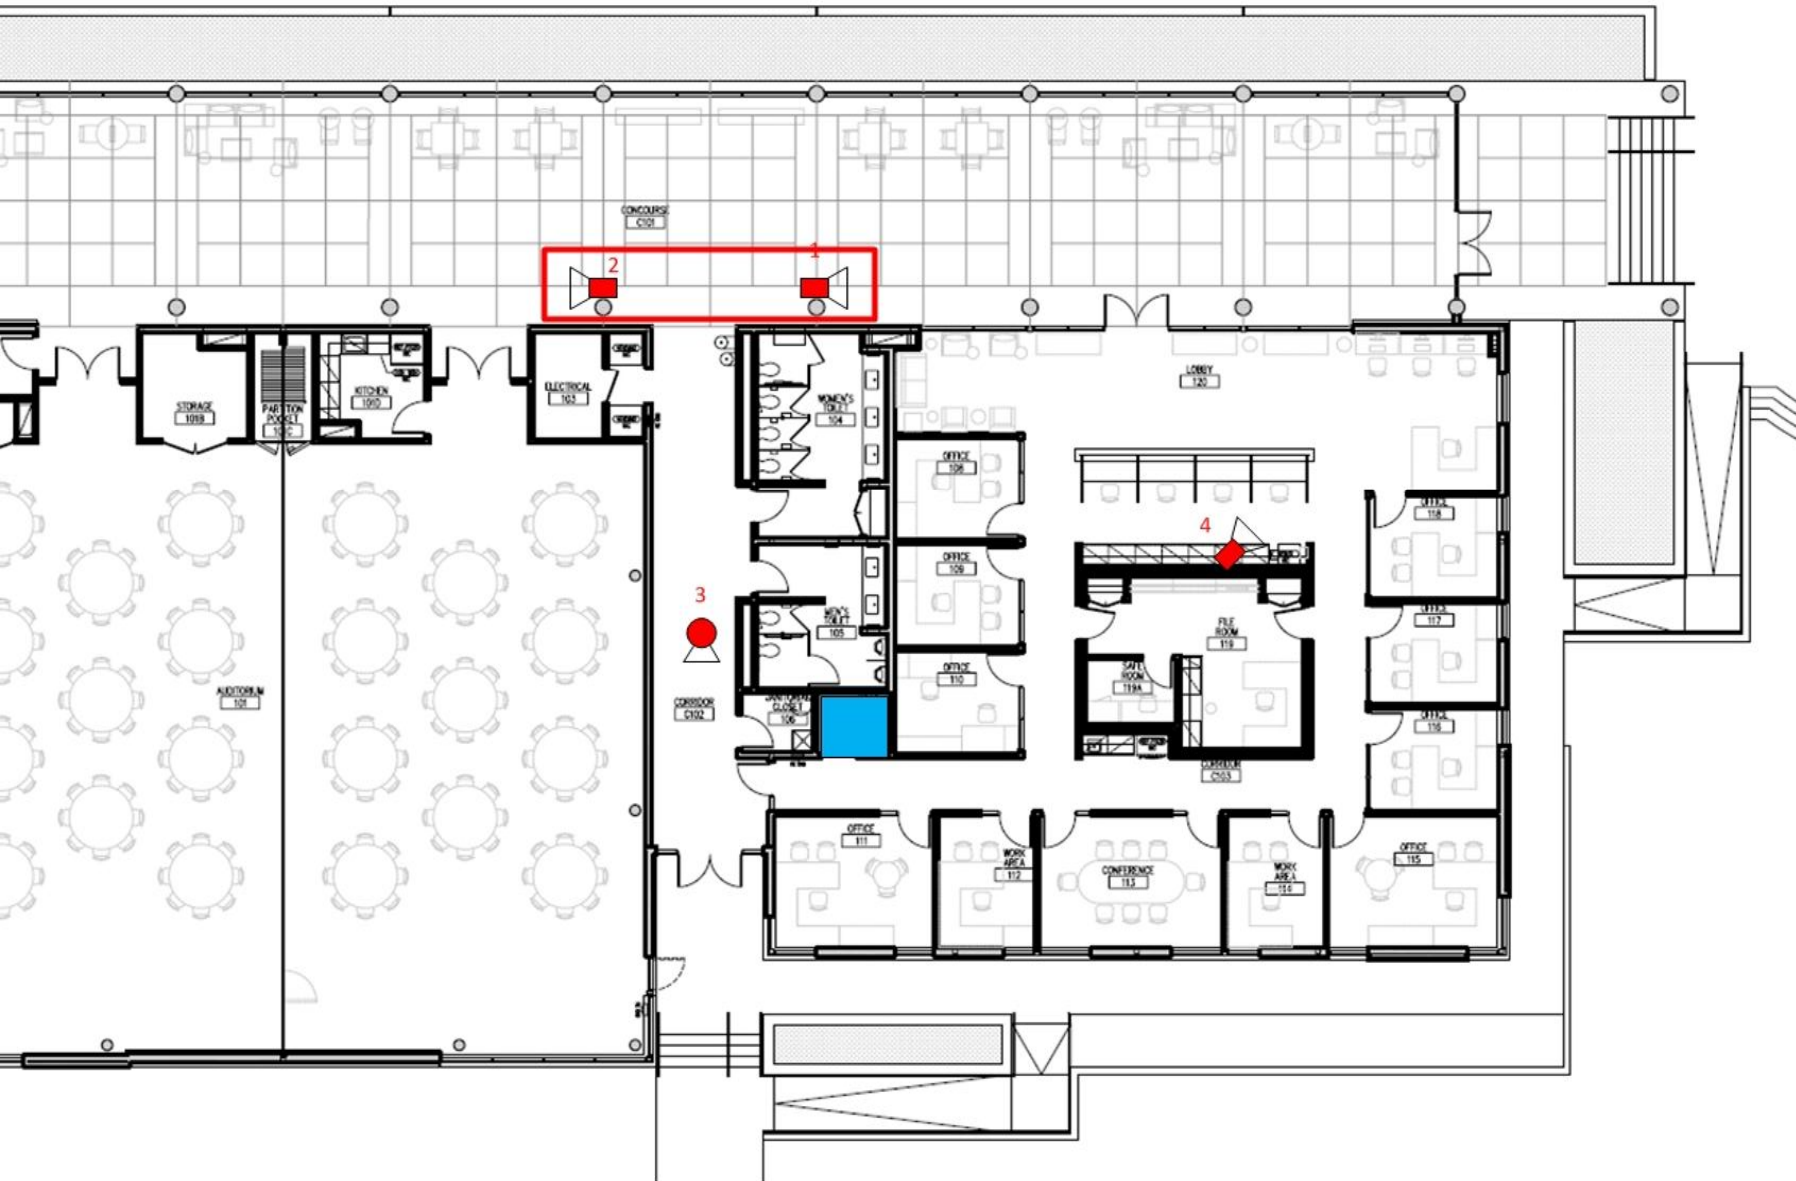

Fix

Fix

Red b
need

Blue a

FLOOR PLAN

SCALE 1/16" = 1' - 0"

VERIFY SCALE
BAR IS ONE HALF INCH
ON ORIGINAL DRAWING.
0 1/2"

AIMIR
ARCHITECTS INC.

201 E. Markham St, 150
Little Rock, AR 72201
501.375.0378 T
501.375.6601 F

Project: AT

Location: O2

Date: M/