


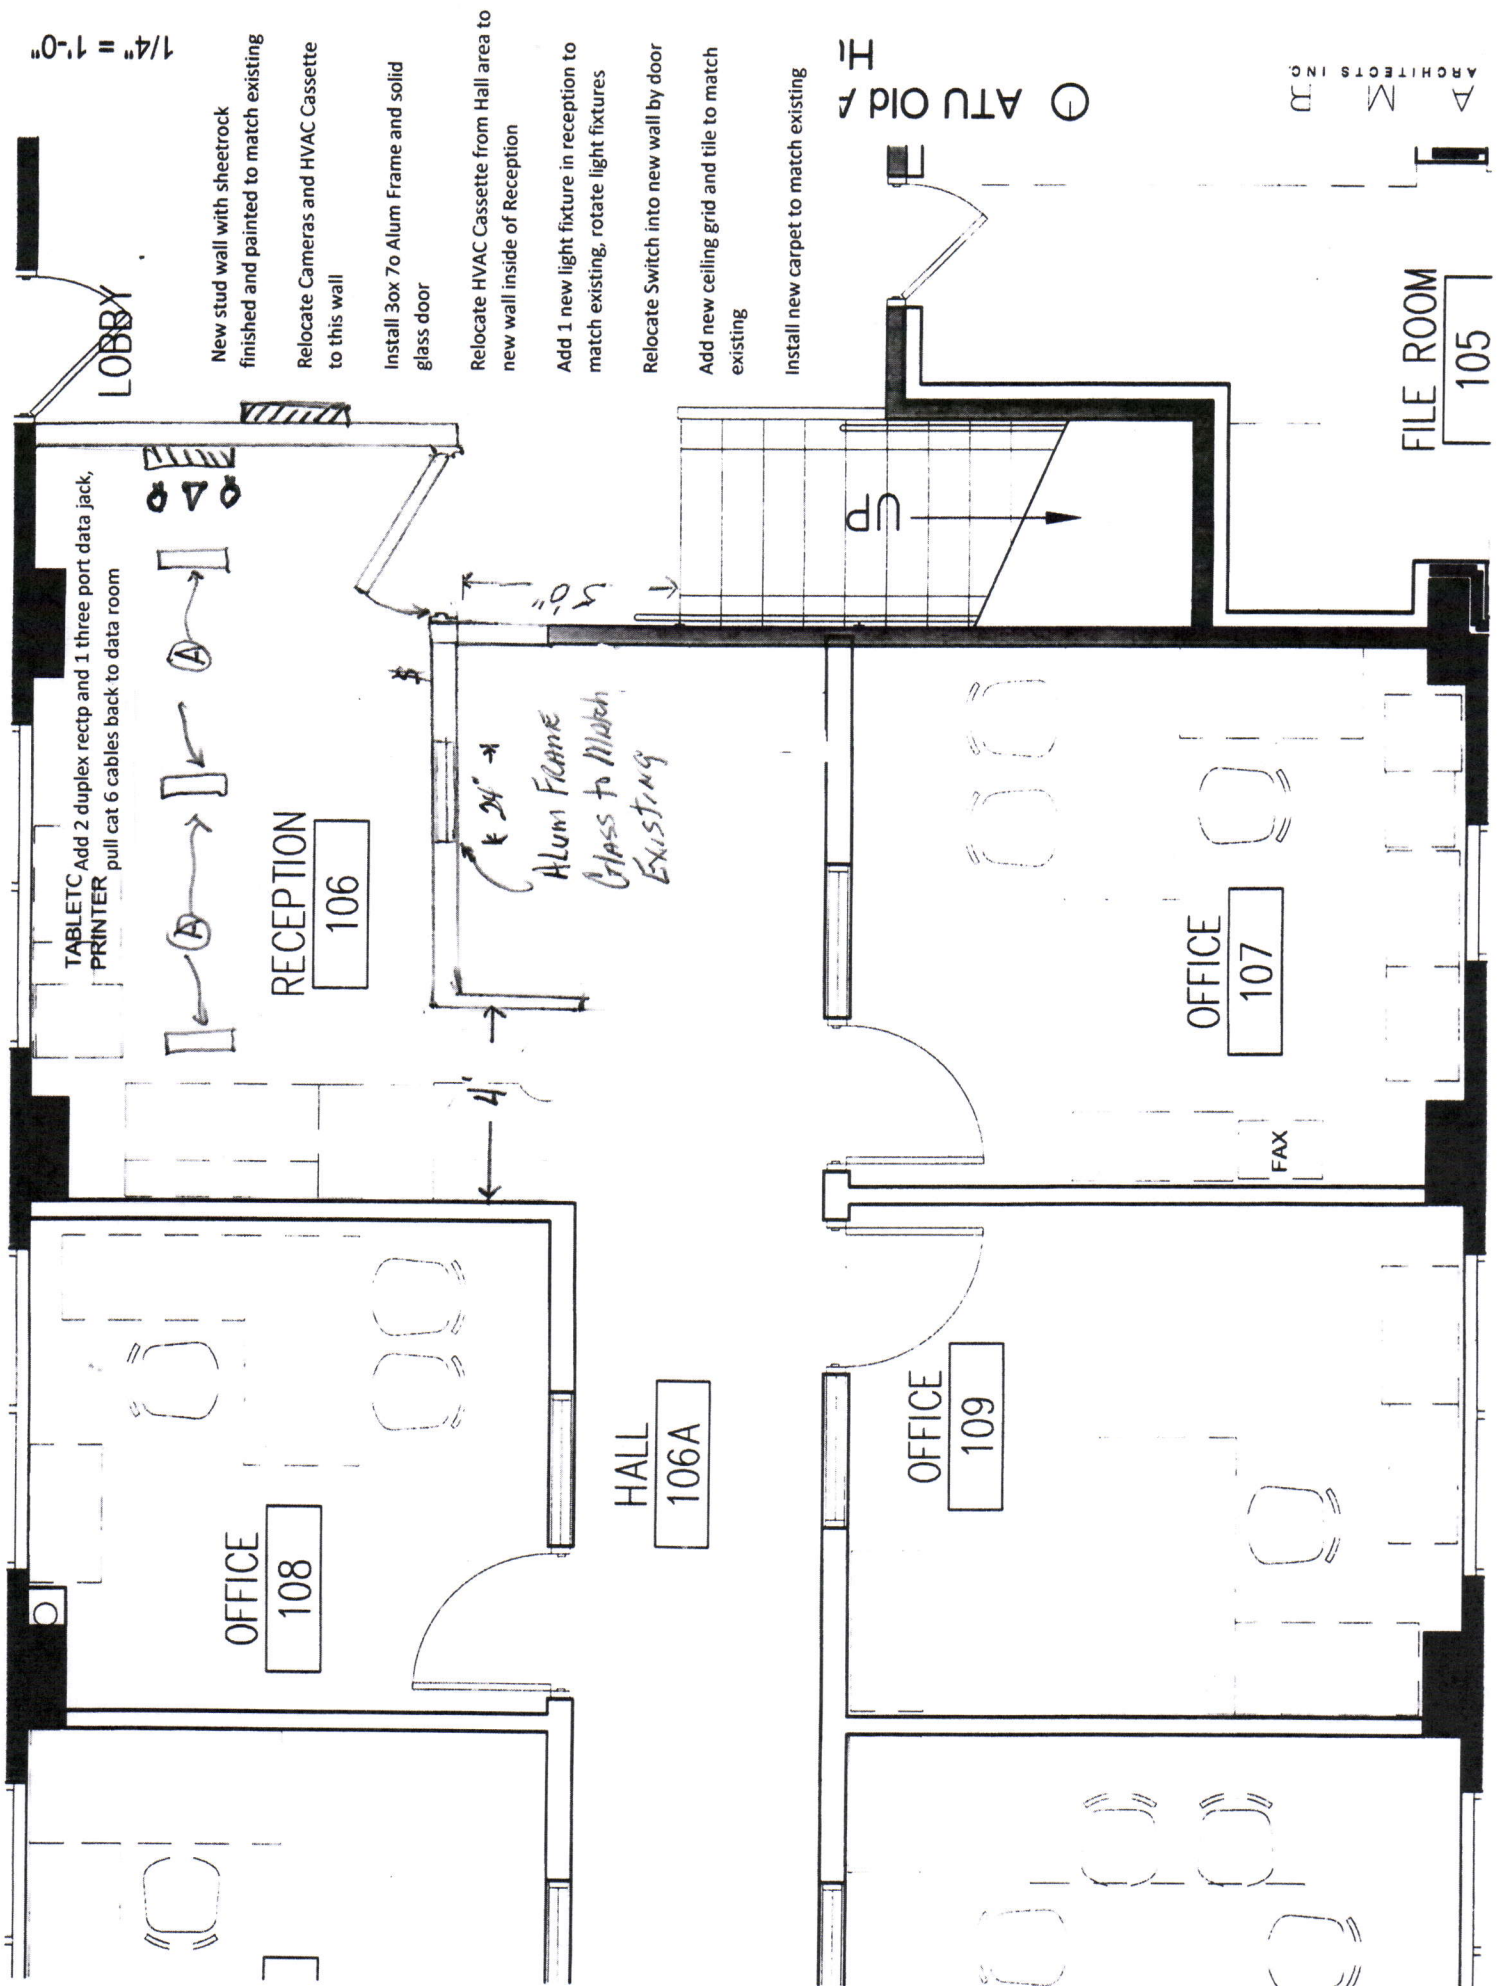

1/4" = 1'-0"

- New stud wall with sheetrock finished and painted to match existing
- Relocate Cameras and HVAC Cassette to this wall
- Install 3ox 7o Alum Frame and solid glass door
- Relocate HVAC Cassette from Hall area to new wall inside of Reception
- Add 1 new light fixture in reception to match existing, rotate light fixtures
- Relocate Switch into new wall by door
- Add new ceiling grid and tile to match existing
- Install new carpet to match existing

ATU Old A

A M J D ARCHITECTS INC

① ATU Old Art Building Renovations -
Human Resources

Scale: 1/4" = 1'-0"

