

3333 WELBORN STREET
SUITE 100
DALLAS, TX 75219
214.559.4851
smithgroup.com

SEALS AND SIGNATURES


SHEET TITLE

FURNITURE SCHEDULE

SHEET NUMBER _____

FURNITURE SCHEDULE	
--------------------	--

CHAIRS			CHAIRS		
CH-01	72	CANTARUTTI	ARCO CHAIR	DINING SEATING 132	
CH-02	8	CANTARUTTI	ARCO STOOLS-BAR HEIGHT	DINING SEATING 132	
CH-03A	39	STYLEX	UNDERLINE ARMLESS CHAIR WITH SLED BASE	STUDENT LOUNGE 130, CORRIDOR 237	
CH-03B	13	STYLEX	UNDERLINE ARMLESS CHAIR WITH WOOD LEGS	STUDENT UNION ADMIN OFFICE AS NOTED	
CH-03C	10	STYLEX	UNDERLINE ARMLESS CHAIR WITH WOOD LEGS	REC CENTER ADMIN 203 AS NOTED	
CH-04A	26	STYLEX	UNDERLINE BAR HEIGHT STOOL	STUDENT LOUNGE 130	
CH-05	8	STYLEX	VERVE - POLY SHELL WITH SLED BASE	BREAK RM 224B	
CH-06A	6	EMECO	BROOM COUNTER HEIGHT STOOL	REC LOUNGE 108	
CH-06B	24	EMECO	BROOM COUNTER HEIGHT STOOL	ESPORTS LOUNGE 106, TERRACE 23	
CH-07	4	STYLEX	VERVE COUNTER HEIGHT STOOL	REC CENTER ADMIN 203	
CH-08	18	RESPAWN	FLEXEX HIGH BACK GAMING CHAIR	ESPORTS LOUNGE TEAM ROOMS	
CH-09	1	SAUDER	PUZZLE TABLE ARM	MOTHERS RM 236	
CH-10	19	8 TO 5 SEATING	LUNA TASK CHAIRS	STAFF & STUDENT OFFICES & RECEPTION AS NOTED	
CH-11	82	OFS	ACEN CHAIR	Large GRP MEETING 221, SEMINAR 222, CONFERENCE 208	
CH-12	24	GLOBAL FURNITURE	FACTOR COUNTER TASK STOOL	LEVELS 1 & 2 AS NOTED	
CH-13	8	GLOBAL FURNITURE	FACTOR TASK CHAIR	FIRST GENERATION 233, FRAT/SR LIFE 235	
CH-14	7	STYLEX	UNDERLINE COUNTER HEIGHT STOOL	STUDENT UNION ADMIN 224	
DESKING					
D-01	2	HERMAN MILLER OR AMQ EQUAL	CANVAS RECEPTION DESK	STUDENT UNION ADMIN 224, REC CENTER ADMIN 203	
D-02	2	HERMAN MILLER OR AMQ EQUAL	CANVAS STUDENT STAFF DESKING	REC. STUDENT STAFF 104	
D-03	1	HERMAN MILLER OR AMQ EQUAL	CANVAS RECEPTION DESK	RECEPTION 135	
EXISTING					
EXT-01	155	SITONIT	EXISTING SPROUT CHAIR	LEVEL 1 - MEETING ROOMS	OWNER FURNISHED, OWNER INSTALLED
EXT-02	1	-	EXISTING POOL TABLE	STUDENT LOUNGE 130	OWNER FURNISHED, OWNER INSTALLED
EXT-03	3	-	FREESTANDING ACRYLIC PODIUM	LEVEL 1 - MEETING ROOMS	OWNER FURNISHED, OWNER INSTALLED
LOUNGE					
L-01	2	KIMBALL INTERNATIONAL	CONNOLLY 2.0 MODULAR LOUNGE	LOUNGE 101A	
L-02	1	ALLSTEEL	PEAK MODULAR LOUNGE	STUDENT LOUNGE 130	
L-03	2	ALLSTEEL	PEAK MODULAR LOUNGE	LOUNGE 220	
L-04	2	SAUDER	RALLY WEDGE MODULAR LOUNGE	STUDENT LOUNGE 130	
L-05	2	SAUDER	CHILL MODULAR SOFA	STUDENT LOUNGE 130	
L-06	1	SAUDER	RALLY MODULAR LOUNGE	REC LOUNGE 108	
L-07A	2	SAUDER	CHILL SOFA	STUDENT LOUNGE 130	
L-07B	2	SAUDER	CHILL SOFA	FIRST GENERATION 233, FRAT/SR LIFE 235	
L-07C	4	SAUDER	CHILL SOFA	LOUNGE 224	
L-08	4	ALLERMUIR	MAYZE OTTOMAN	ESPORTS LOUNGE 106	
L-09	3	SAUDER	RALLY COMPOSE MODULAR W/ INTEGRATED TABLE	CORRIDOR 237	
L-11A	2	STYLEX	COVE LOUNGE W/ SLED BASE	STUDENT UNION ADMIN 224	
L-11B	4	STYLEX	COVE LOUNGE W/ SLED BASE	REC CENTER ADMIN 203	
L-12	1	STYLEX	FREE ADDRESS 2.0 MODULAR LOUNGE	STUDENT UNION ADMIN 224	
L-13	1	STYLEX	FREE ADDRESS 2.0 MODULAR LOUNGE	REC CENTER ADMIN 203	
L-14	2	SAUDER	RALLY EMBRACE LOVESEAT	OFFICES 223B, 223C	
L-15	3	ALLERMUIR	HAVEN BENCH	CORRIDOR 153	
L-16	5	ALLSTEEL	PEAK MODULAR LOUNGE OTTOMAN	LOUNGE 220	
L-17	3	ALLERMUIR	MAYZE MOBILE SOFAS	ESPORTS LOUNGE 106	
MISCELLANEOUS					
M-01	24	RUBBERMAID	7 GALLON TRASHCAN	REFER TO PLAN	
M-02	10	RUBBERMAID	EMANCE ROUND TRASHCAN	REFER TO PLAN	
M-03	4	RUBBERMAID	SUM JIM- 16 GALLON	REFER TO PLAN	
M-04	28	GLOBAL INDUSTRIAL	STEEL SHELVING - 4-SHELF BOTTLES	ADVENTURE STORAGE, BIKE REPAIR 136, STORAGE 119, STORAGE 202A	48"W X 24"D X 60"H
M-05	8	GLOBAL INDUSTRIAL	STEEL SHELVING - 4-SHELF BOTTLES	LAUNDRY 105	48"W X 18"D X 60"H
PRIVATE OFFICE					
PO-01	1	HERMAN MILLER OR AMQ EQUAL	CANVAS CASEGOODS - L-SHAPED STAFF OFFICE DESKING	CL OFFICE 223A	
PO-02	2	HERMAN MILLER OR AMQ EQUAL	CANVAS CASEGOODS - L-SHAPED STAFF OFFICE DESKING	STAFF OFFICES 137 AND 206	
PO-03	8	HERMAN MILLER OR AMQ EQUAL	CANVAS CASEGOODS - L-SHAPED STAFF OFFICE DESKING	STAFF OFFICES AS NOTED	
PO-04	2	HERMAN MILLER OR AMQ EQUAL	CANVAS CASEGOODS - L-SHAPED STAFF OFFICE DESKING	SOA OFFICES 223B, 223C	
PO-05	2	HERMAN MILLER OR AMQ EQUAL	CANVAS CASEGOODS - U-SHAPED DIRECTORS OFFICE DESKING	STAFF OFFICES AS NOTED	
STORAGE					
S-01	10	HERMAN MILLER OR AMQ EQUAL	36"W LAMINATE BOOKCASE	STAFF OFFICES AS NOTED	
S-02	4	GLOBAL FURNITURE	PRINZA	Large GRP MEETING 221, SEMINAR 222	
S-03	4	HERMAN MILLER OR AMQ EQUAL	TU STORAGE CABINET UNIT	FIRST GENERATION 233, FRAT/SR LIFE 235	
TABLE					
T-01	116	KIMBALL INTERNATIONAL	DOCK 24"x60" FLIP-NEST	MEETING ROOMS	

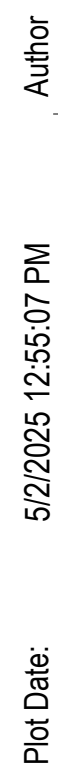

- A. REFER TO THE A0.X SERIES SHEETS FOR ARCHITECTURAL GENERAL NOTES, DRAWING, REFERENCE AND MATERIAL SYMBOLS, ABBREVIATIONS, AS WELL AS DIMENSIONING CONVENTIONS USED ON THIS SHEET.
- B. COORDINATE ALL FURNITURE LOCATIONS AND DIMENSIONS WITH FURNITURE VENDOR.
- C. COORDINATE LOCATION OF ELECTRICAL CONNECTIONS WITH FINAL FURNITURE LAYOUT.



215 West O Street
Russellville, AR 72801

AI101	42" COUNTER HEIGHT
AI102	36" COUNTER HEIGHT
AI103	30"H SURFACE
AI104	FITNESS EQUIPMENT PROVIDED BY OTHERS

3333 WELBORN STREET
SUITE 100
DALLAS, TX 75219
214.559.4851
smithgroup.com

SEALS AND SIGNATURES

NOT FOR
CONSTRUCTION

SHEET TITLE

LEVEL 1 - FURNITURE
PLAN AREA A


[SG project number]

PROJECT NUMBER

AI1.1.1

SHEET NUMBER

1 LEVEL 1 FURNITURE PLAN
SCALE: 1/8" = 1'-0"

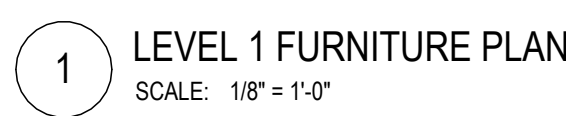

SHEET NUMBER

○ SHEET KEYNOTES

- A. REFER TO THE A0.X SERIES SHEETS FOR ARCHITECTURAL GENERAL NOTES, DRAWING, REFERENCE AND MATERIAL SYMBOLS, ABBREVIATIONS, AS WELL AS DIMENSIONING CONVENTIONS USED ON THIS SHEET.
- B. COORDINATE ALL FURNITURE LOCATIONS AND DIMENSIONS WITH FURNITURE VENDOR.
- C. COORDINATE LOCATION OF ELECTRICAL CONNECTIONS WITH FINAL FURNITURE LAYOUT.

AI101	42" COUNTER HEIGHT
AI102	36" COUNTER HEIGHT
AI103	30"H SURFACE
AI104	FITNESS EQUIPMENT PROVIDED BY OTHERS

SMITHGROUP

3333 WELBORN STREET
SUITE 100
DALLAS, TX 75219
214.559.4851
smithgroup.com

[illegible]

SEALS AND SIGNATURES

NOT FOR
CONSTRUCTION

AI104	FITNESS EQUIPMENT PROVIDED BY OTHERS
-------	--------------------------------------


SHEET TITLE

LEVEL 2 - FURNITURE
PLAN AREA A

[SG project number]

AI1.1.3

SHEET NUMBER

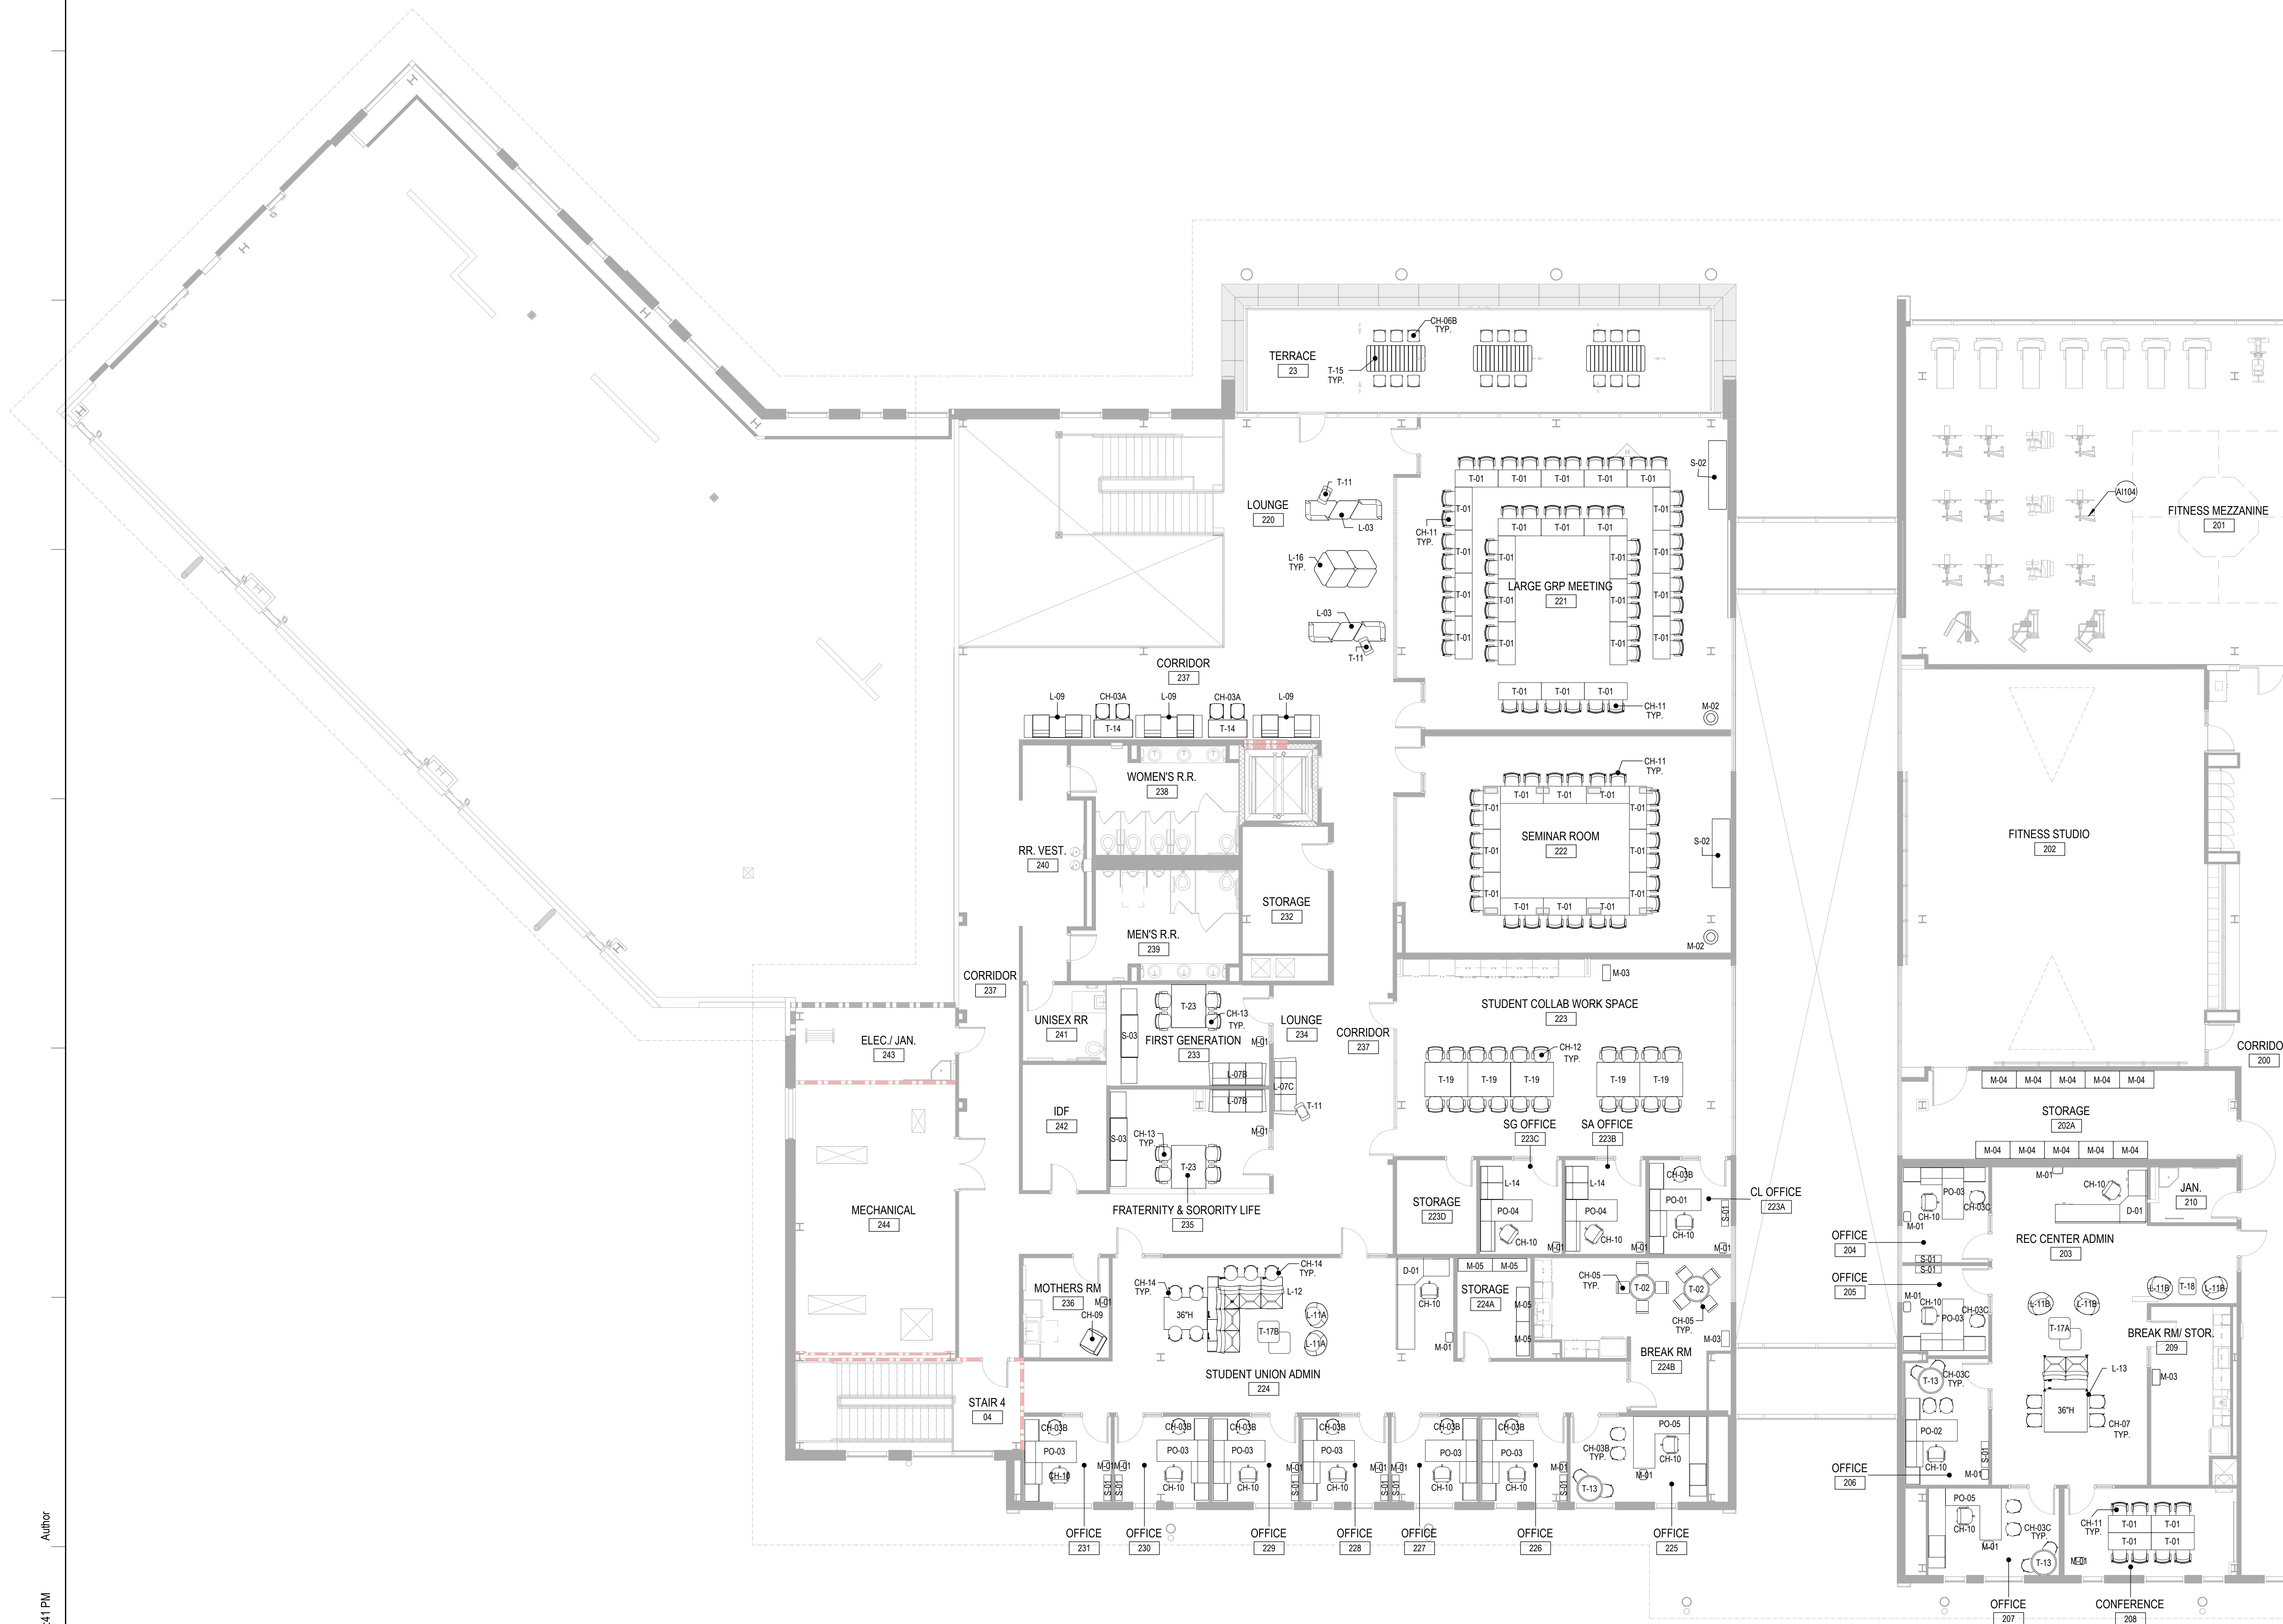

215 West O Street
Russellville, AR 72801

- A. REFER TO THE A0-X SERIES SHEETS FOR ARCHITECTURAL GENERAL NOTES, DRAWING, REFERENCE AND MATERIAL SYMBOLS, ABBREVIATIONS, AS WELL AS DIMENSIONING CONVENTIONS USED ON THIS SHEET.
- B. COORDINATE ALL FURNITURE LOCATIONS AND DIMENSIONS WITH FURNITURE VENDOR.
- C. COORDINATE LOCATION OF ELECTRICAL CONNECTIONS WITH FINAL FURNITURE LAYOUT.

AI101	42" COUNTER HEIGHT
AI102	36" COUNTER HEIGHT
AI103	30"H SURFACE
AI104	FITNESS EQUIPMENT PROVIDED BY OTHERS

3333 WELBORN STREET
SUITE 100
DALLAS, TX 75219
214.559.4851
smithgroup.com

[illegible]

SEALS AND SIGNATURES

NOT FOR
CONSTRUCTION


SHEET TITLE

LEVEL 2 - FURNITURE
PLAN AREA B

PROJECT NUMBER

AI1.1.

SHEET NUMBER

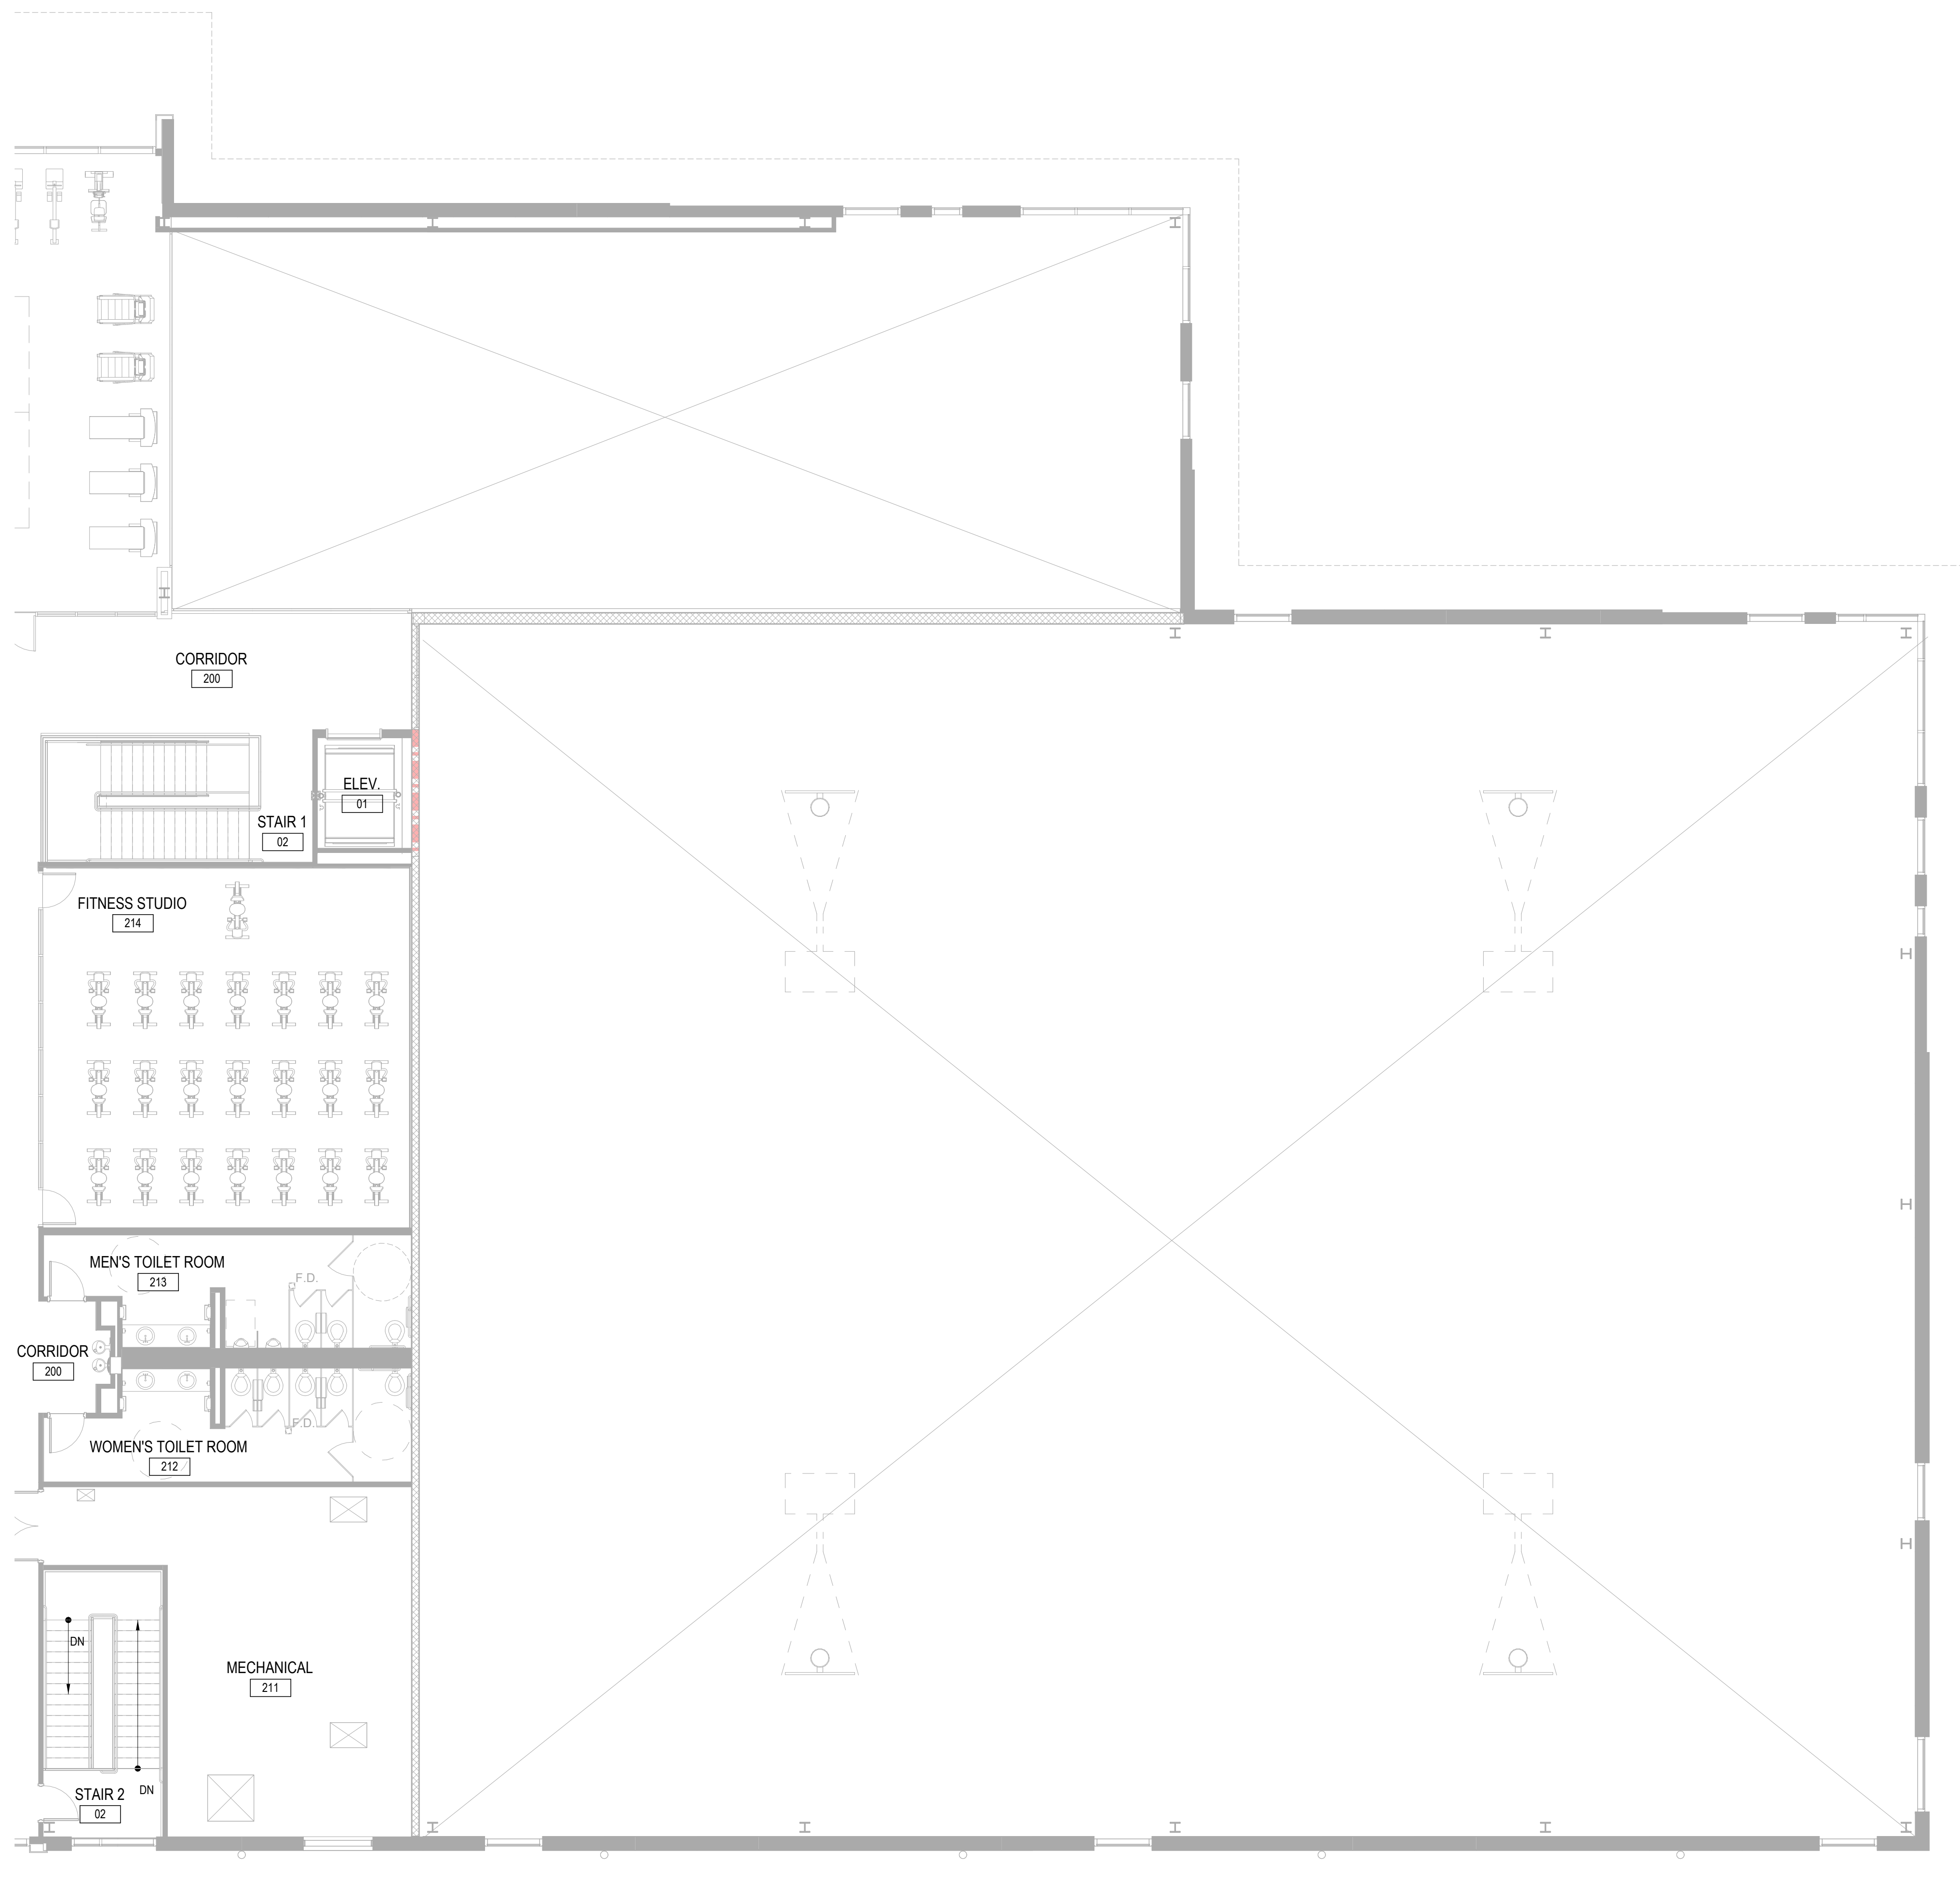

1 LEVEL 2 - FFE PLAN - AREA B
SCALE: 1/8" = 1'-0"

**STUDENT UNION AND
RECREATION CENTER**

5 West O Street
Russellville, AR 72801

SMITHGROUP

333 WELBORN STREET
SUITE 100
DALLAS, TX 75219
214.559.4851
mithgroup.com

[illegible]

SEALS AND SIGNATURES


NOT FOR
CONSTRUCTION

SHEET TITLE

LEVEL 1 - OVERALL
-FURNITURE PLAN

[SG project number]
PROJECT NUMBER

SHEET NUMBER

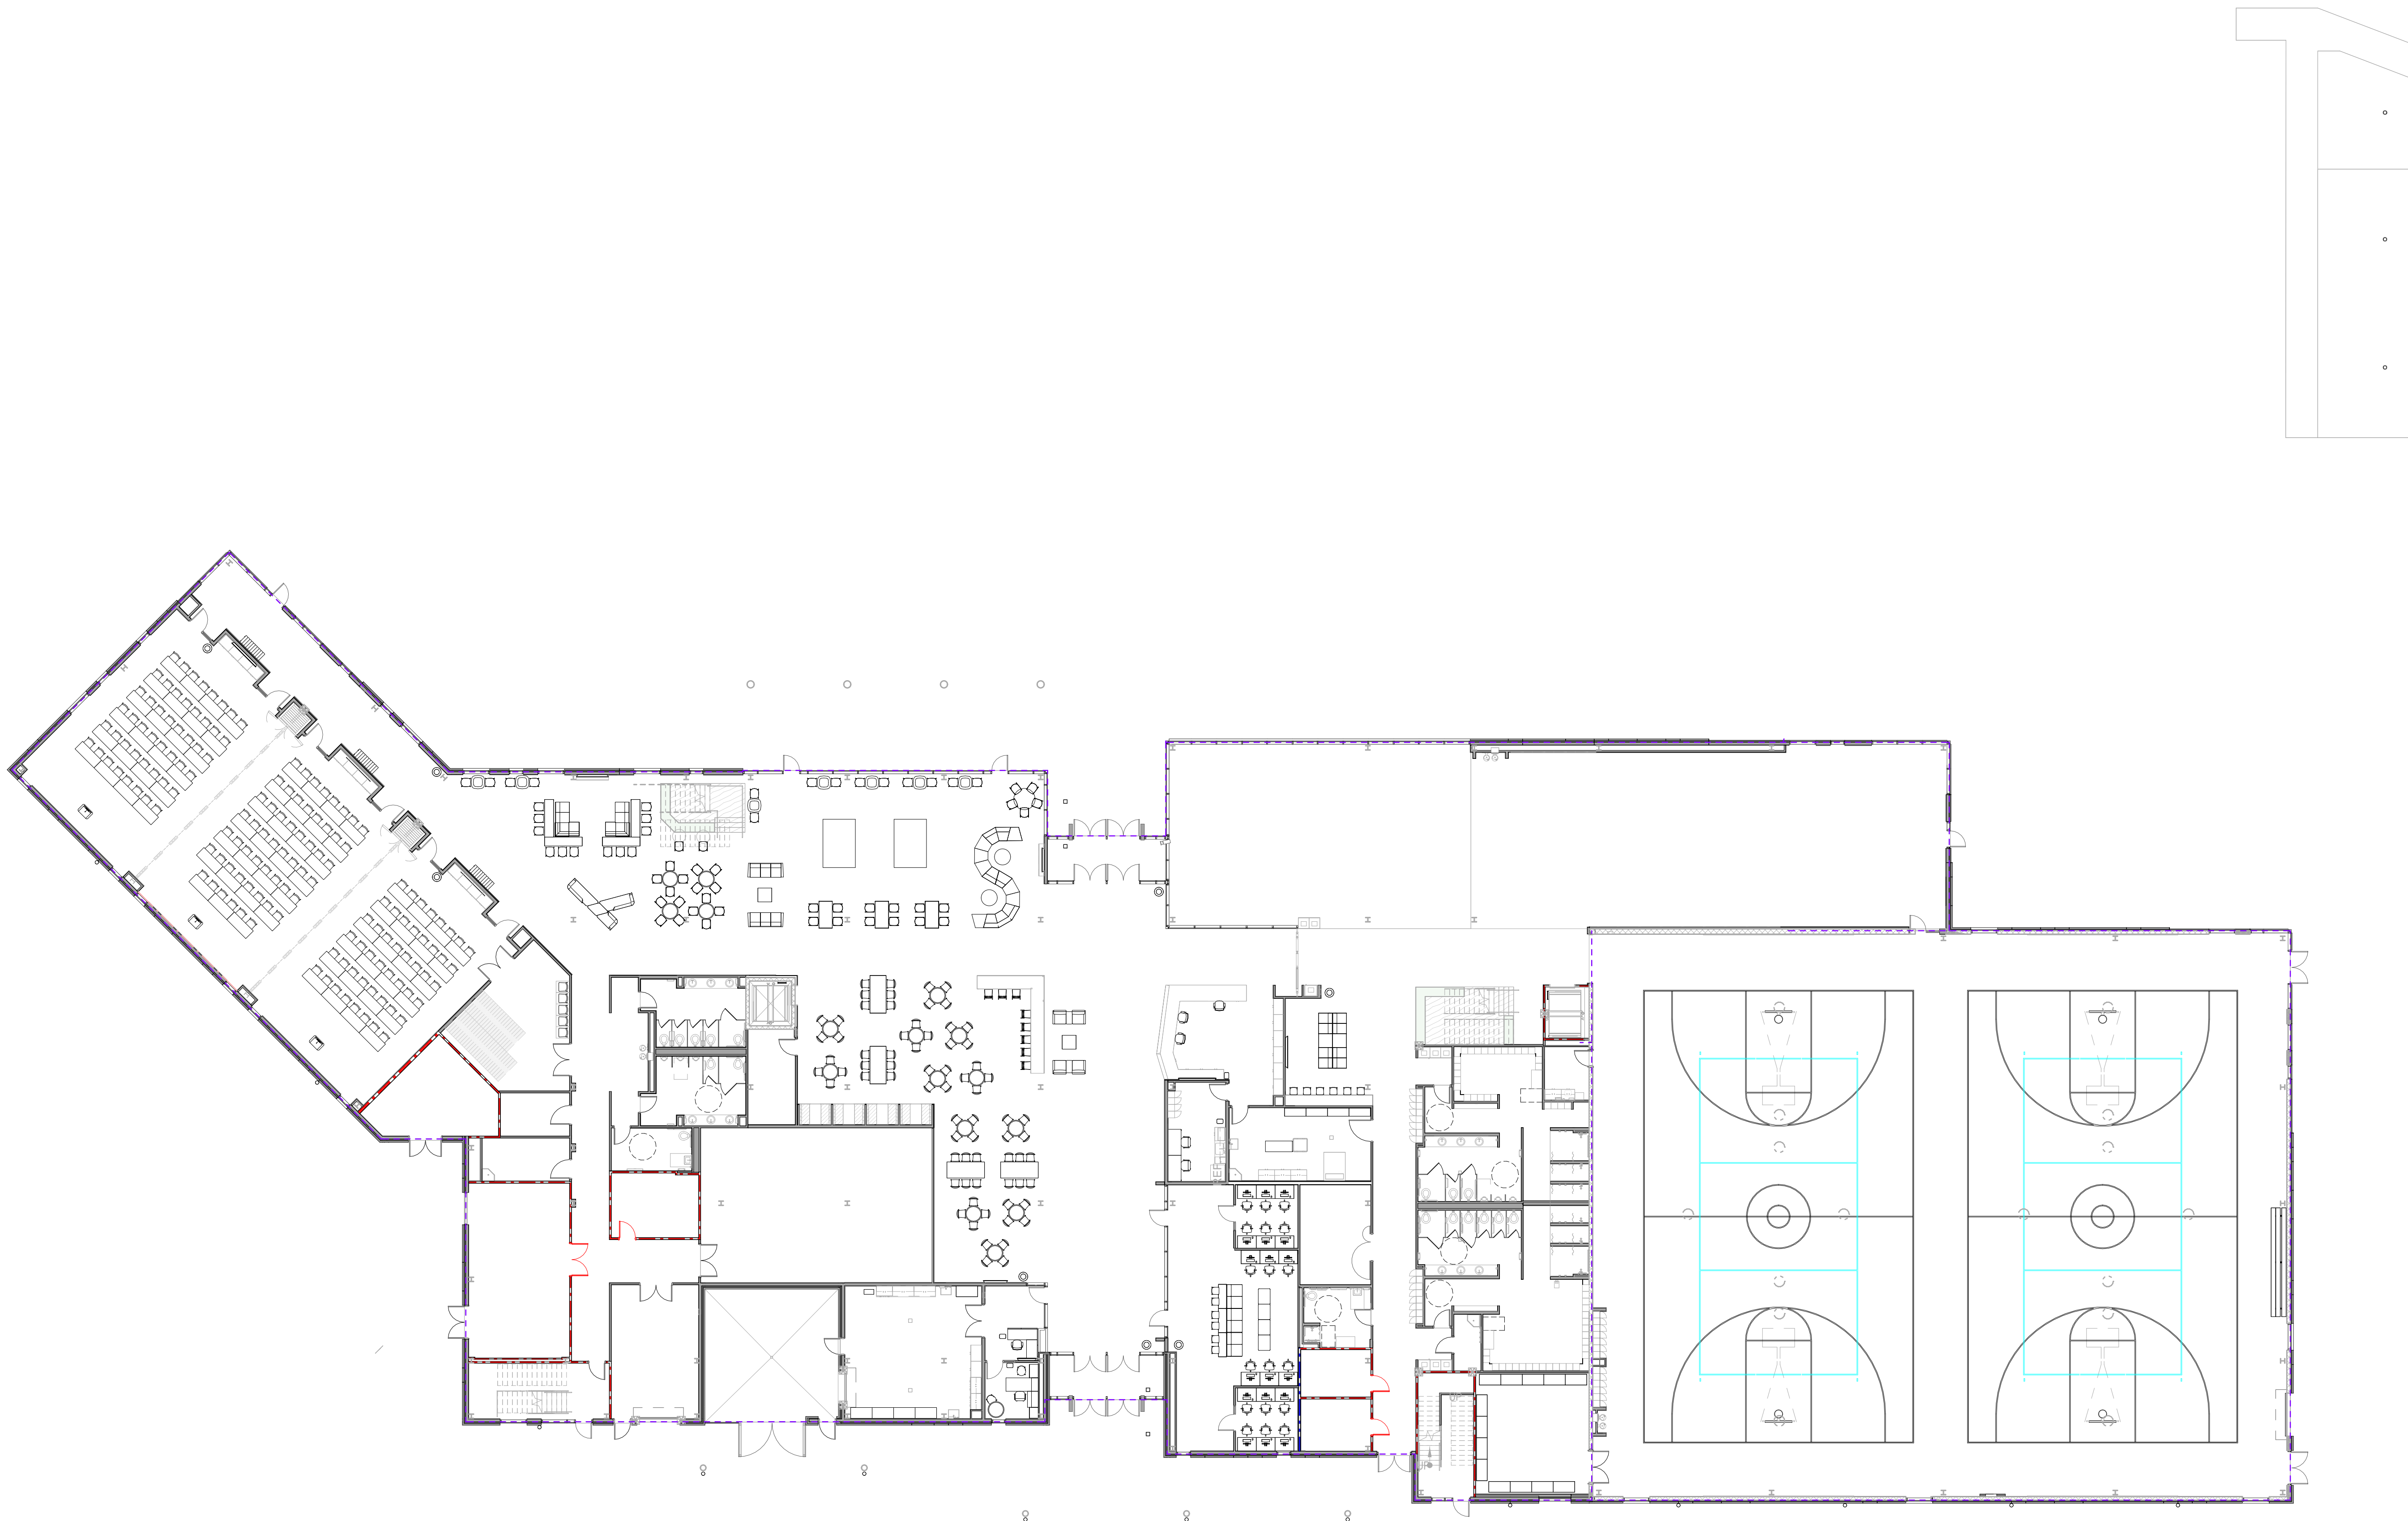

1 GROUND LEVEL FURNITURE PLAN
SCALE: 1/16" = 1'-0"

**STUDENT UNION AND
RECREATION CENTER**

5 West O Street
Russellville, AR 72801

SMITHGROUP

333 WELBORN STREET
SUITE 100
DALLAS, TX 75219
214.559.4851
mithgroup.com

[illegible]

SEALS AND SIGNATURES

NOT FOR
CONSTRUCTION


LEVEL 2 - OVERALL-
FURNITURE PLAN

[SG project number]

[SG project number]

AI2.1.2

SHEET NUMBER

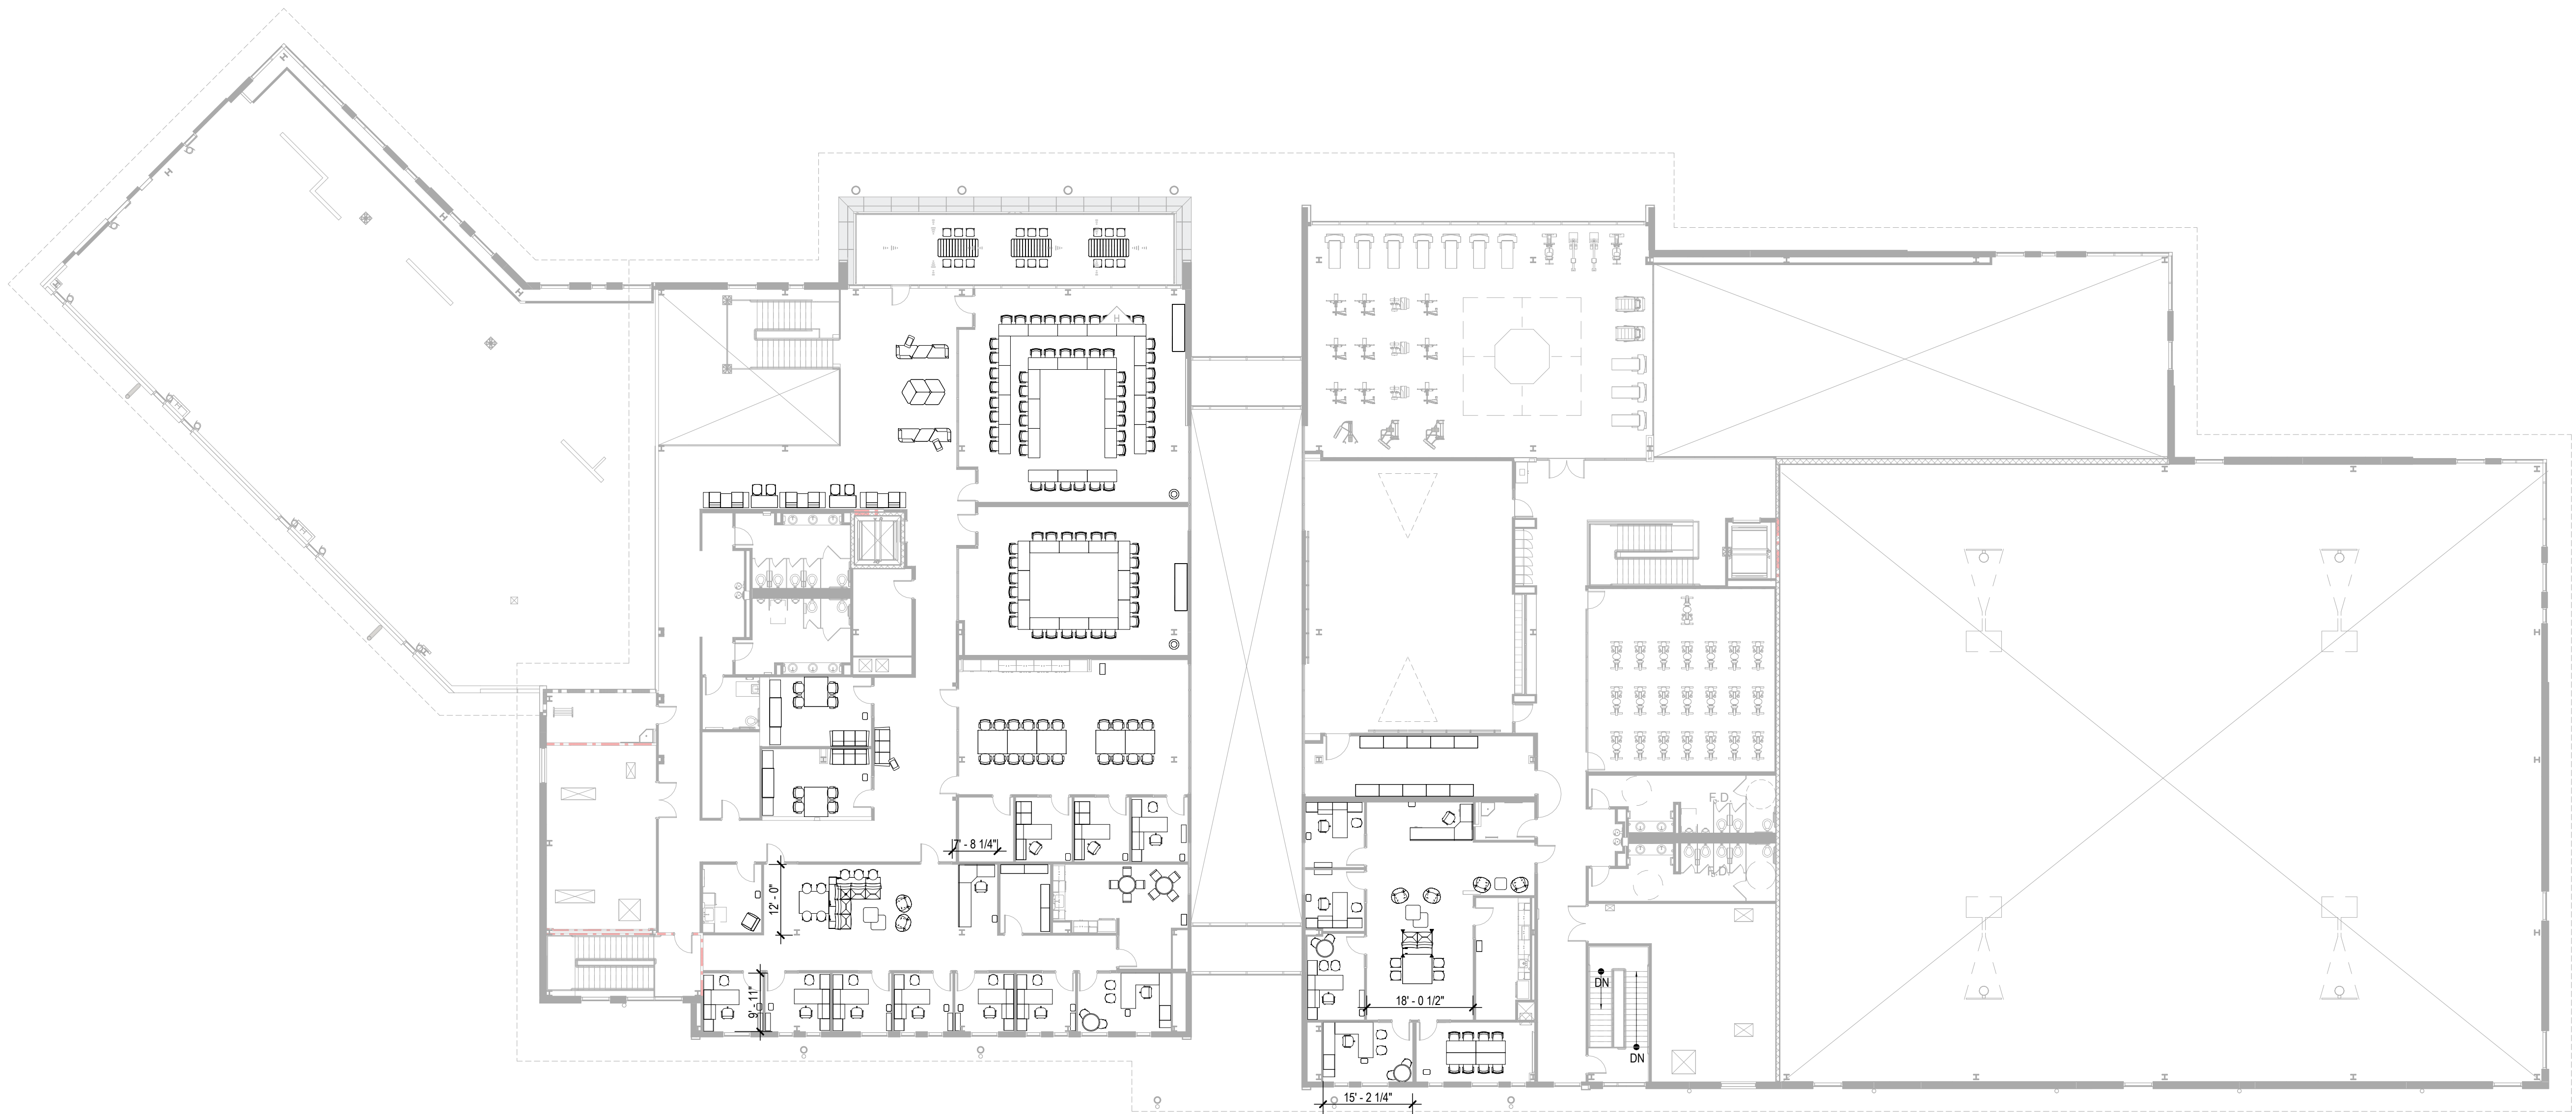

1 LEVEL 2 - FFE PLAN
SCALE: 1/16" = 1'-0"