


JAMB DETAIL

B-33

SILL

SEE DRAWING FOR JAMB DETAIL
FULL OF APARTMENT

CONC. COAT SILL
(2" x 12" x 12")

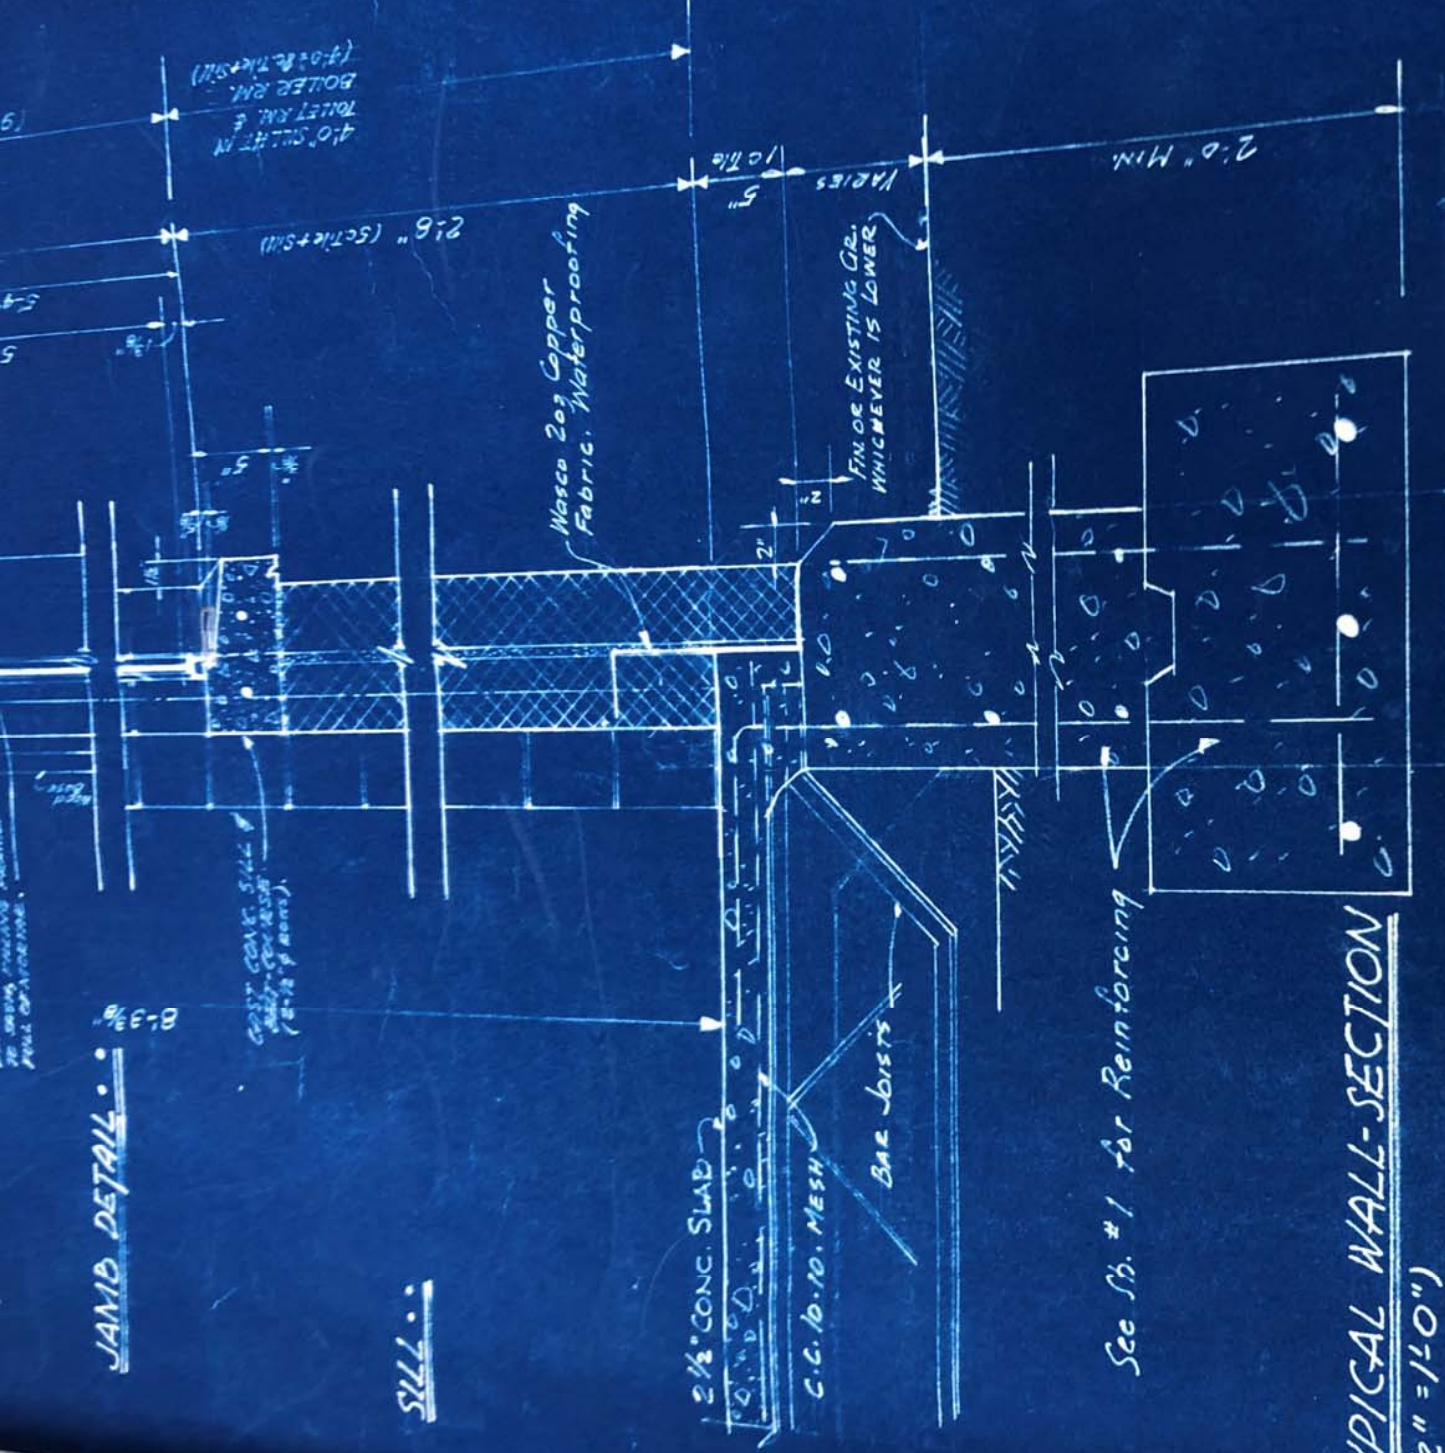

See Sp. #1 for Reinforcing

TYPICAL WALL-SECTION
(1 1/2" = 1'-0")