



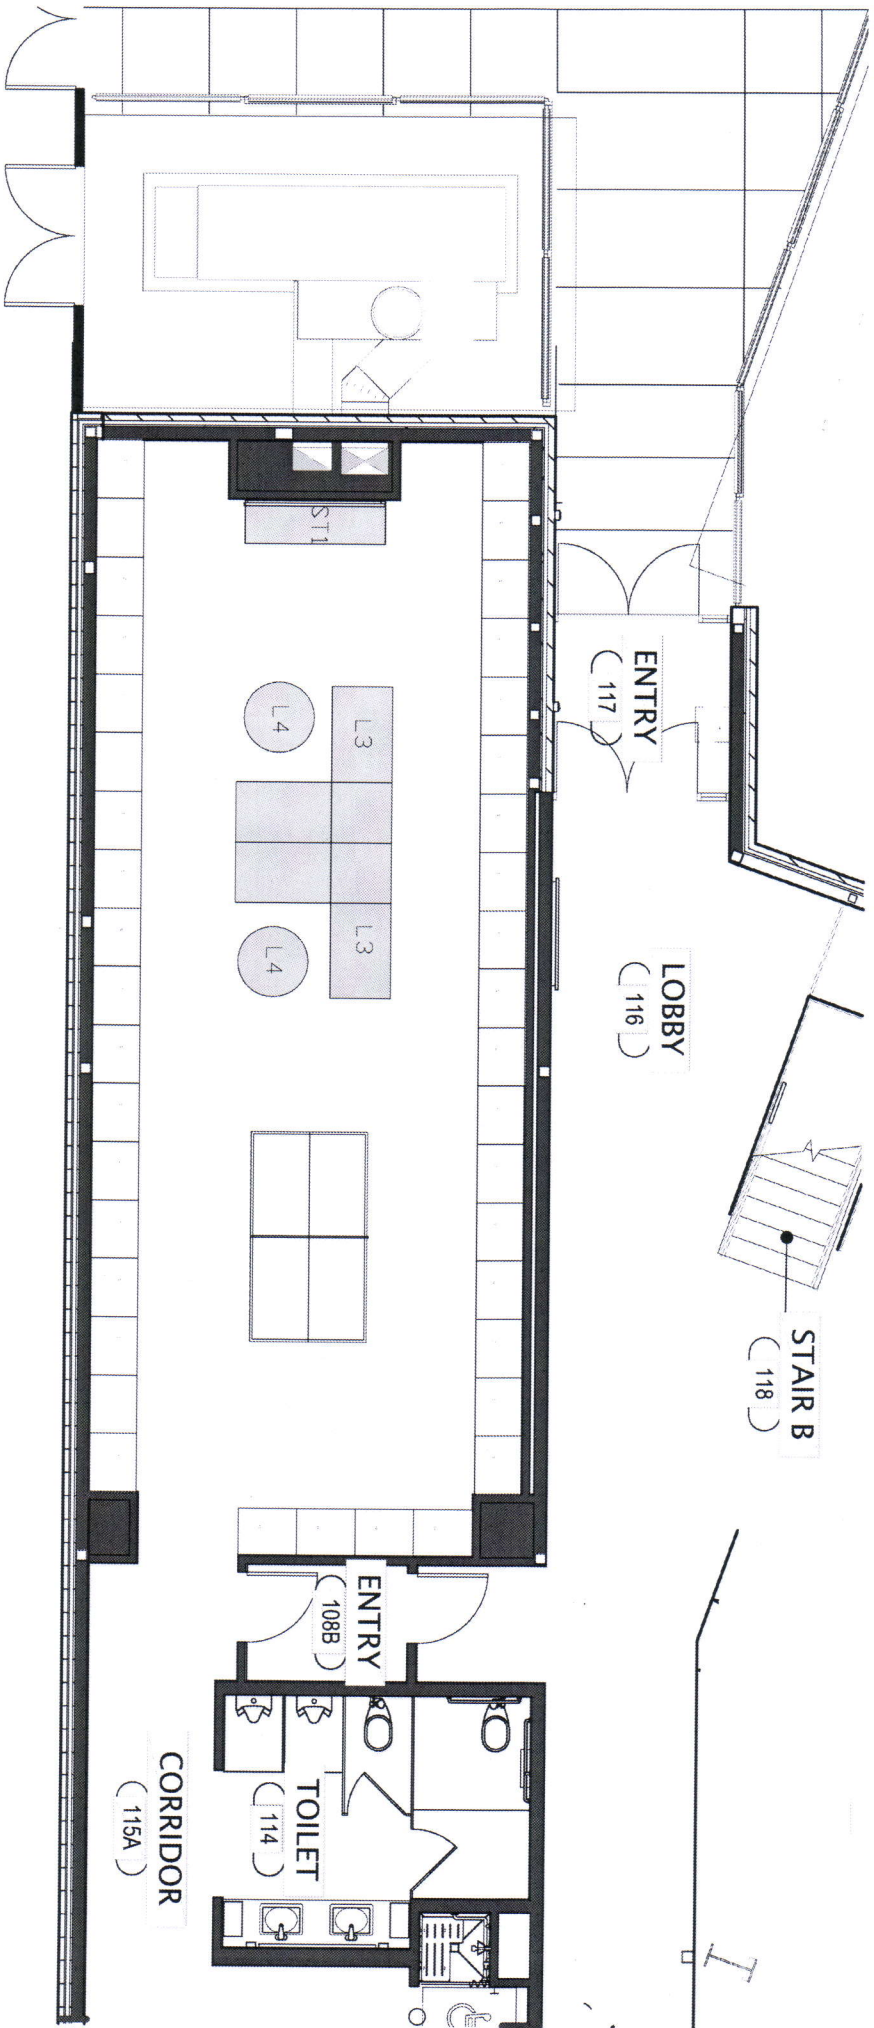

ATU MULTI SPORTS

FIRST FLOOR FURNITURE PLAN

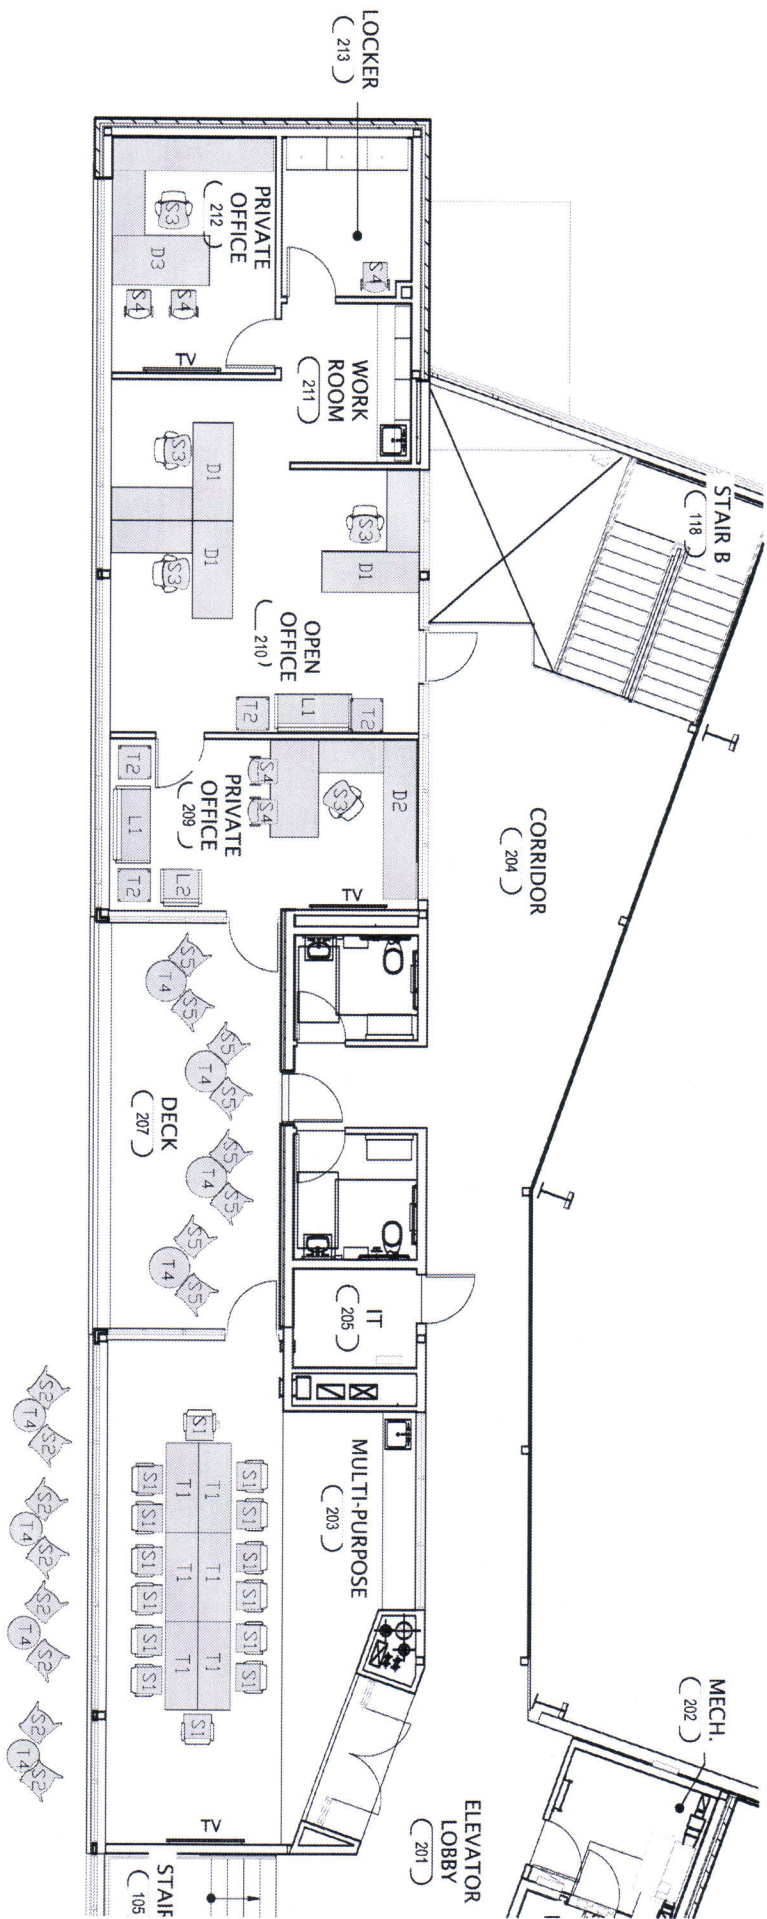

ATU MULTI SPORTS

SECOND FLOOR FURNITURE PLAN